



Go Traffic Management

This drawing has been produced for a specific client & project identified below and is not intended for use by any other person or for any other purpose. © Go Traffic Management

- Risks**
- Design completed from information provided + google maps desktop risk assessment
 - Cone lamps must be used on all road with A speed limit of 40mph or more.

- Notes**
- All signs as per Chapter 8. Distances between cones to be 5m maximum unless otherwise noted.
 - Distances between signs NOT to scale for purpose of clarity.
 - All sign placement subject to available safe working space.
 - The purpose of the Traffic Management Plan is for it to be used only as a guide and all traffic management equipment should be put out according to the 'Safety at Street Works and Road Works - Code of Practice', i.e. Red Book & the 'Traffic Signs Manual Chapter 8', i.e. Yellow Book.
 - Signs must be placed in accordance with TSM and the scheme RAMS pack.
 - Site conditions may have changed since the design of the drawing any changes which subsequently affect the design need to be reported by the Traffic Management Operative & any changes implemented must comply with Chapter 8.

Key

	Sign position and aspect of vision		Road Closure
	Access Only Route		Diversion Route

- B4450 Station Road
- B4450 Churchill Road
- B4561 West Street
- A361 New Street
- A44 Worcester Road
- A436
- B4450 Station Road

Specials:

Traffic Management must comply with The Safety at Street Works and Road Works Code of Practice

ROAD SPEED

CROSS SECTION

DO NOT SCALE FROM THIS DRAWING

REV.	DATE	DESCRIPTION
A	RE/DATE	AS DRAWN

GTM
Go Traffic Management

Head Office: Go Traffic Management
Chaddock Lane, Worsley, Manchester, M28 1XW
Tel: 0161 351 5370
www.gtm.co.uk


TRAFFIC MANAGEMENT PLAN

Client:

Drawing Number: 870196

Drawing Title:
81253963
Langston House Station Rd
Kingham OX7 6UP

Name:	Design:	Technical Officer:	REV:
	A.Humble	C.MacKinnon	A
Date:	17/01/2024	17/01/2024	

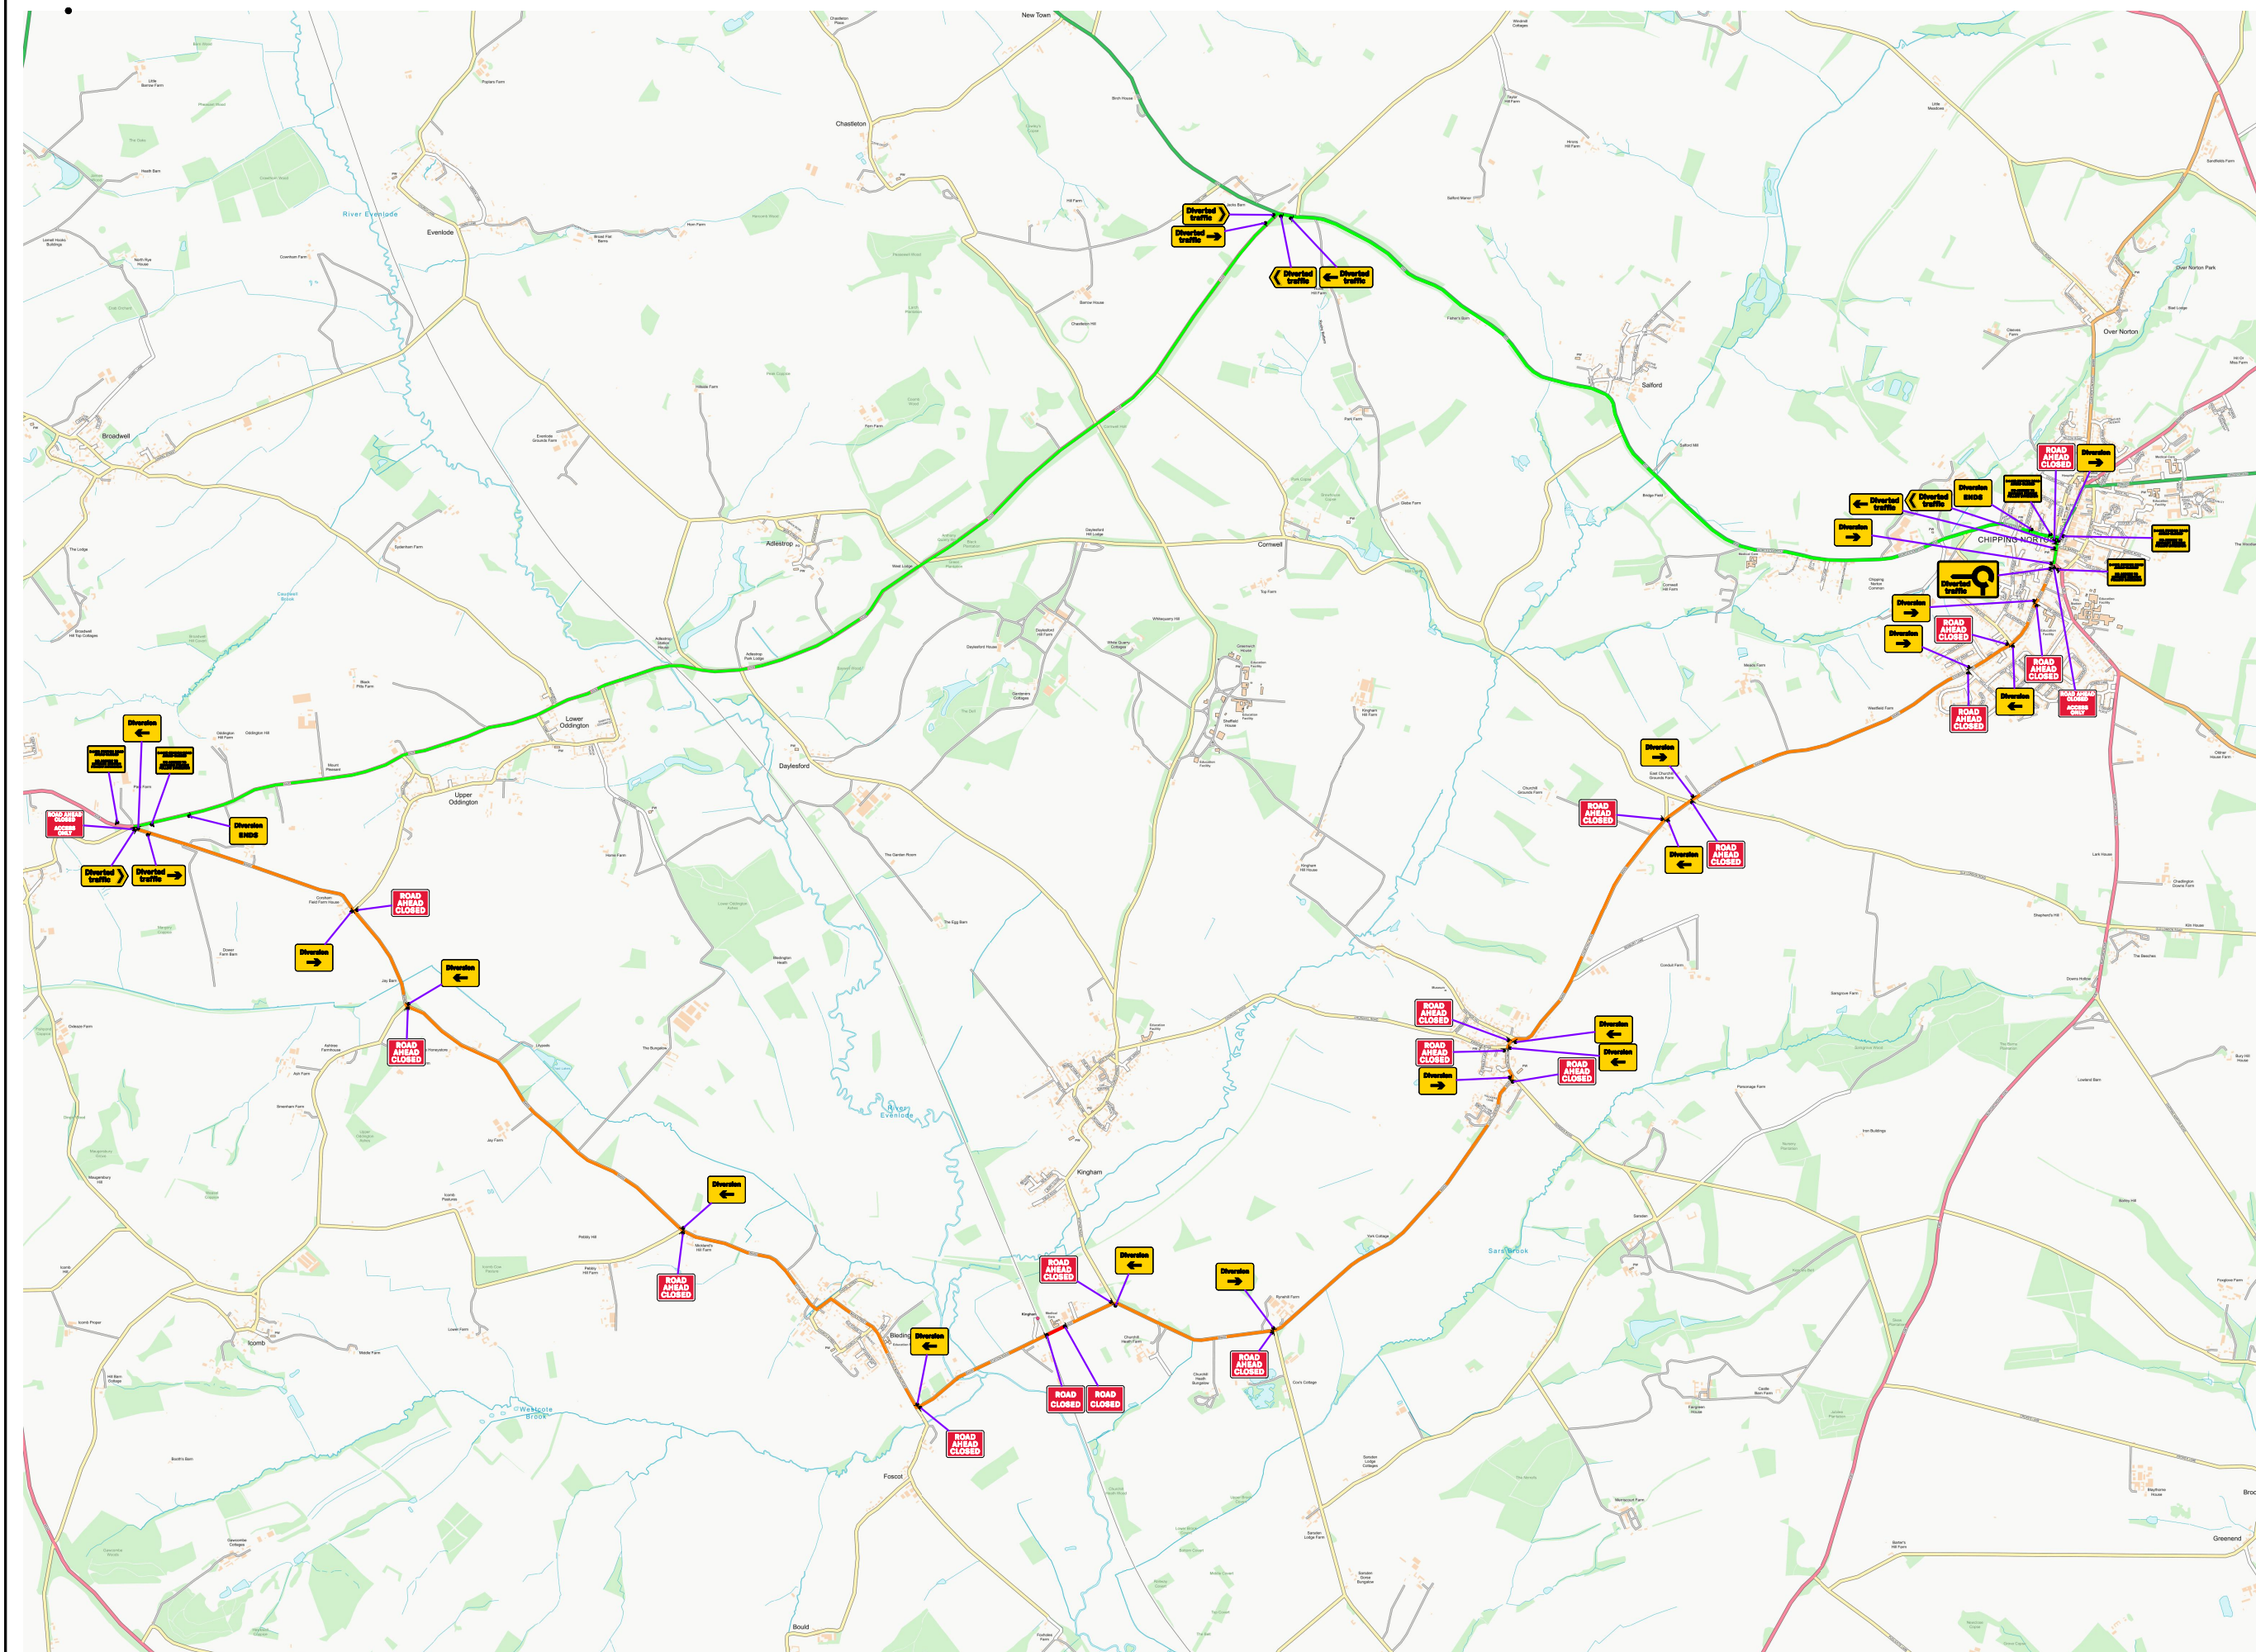

BASED UPON THE ORDNANCE SURVEY MAP WITH THE PERMISSION OF THE CONTROLLER OF H.M STATIONERY OFFICE